
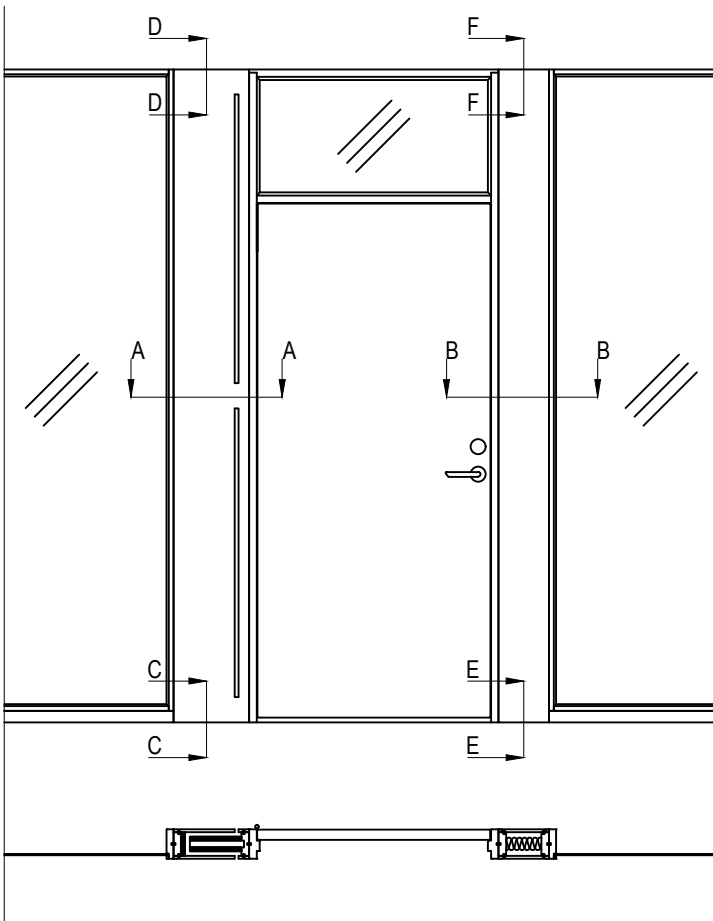


A-A

B-B

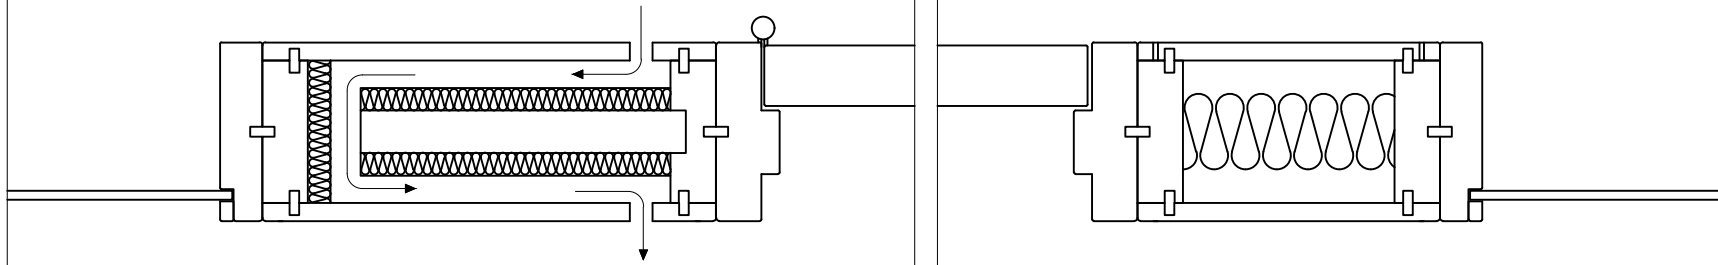


D-D

F-F

C-C

E-E

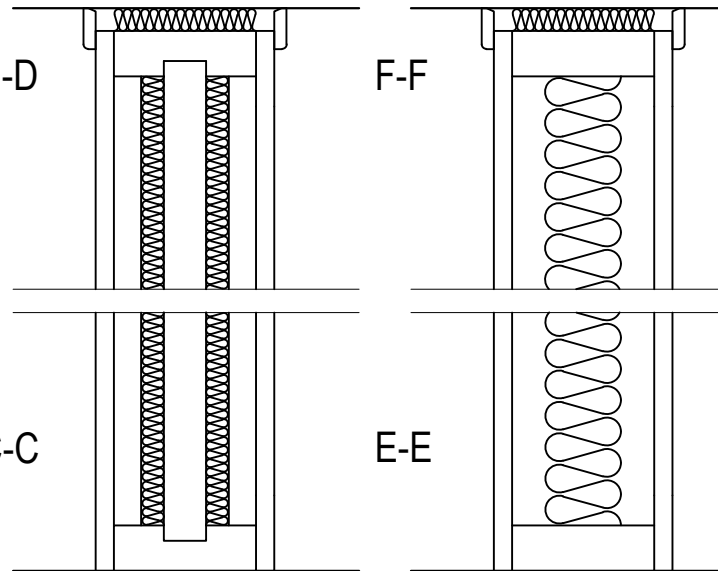

REV.	ANT.	ÄNDRING AVSER	DATUM
 www.nordicdorrfabrik.se			
DATUM	ANSVARIG		
2016-2-25	FT		
Sidolufstdon & Elzon			
Principritning			
SKALA	Ritn.nr.		
1:30;1:5 (A4)	255		